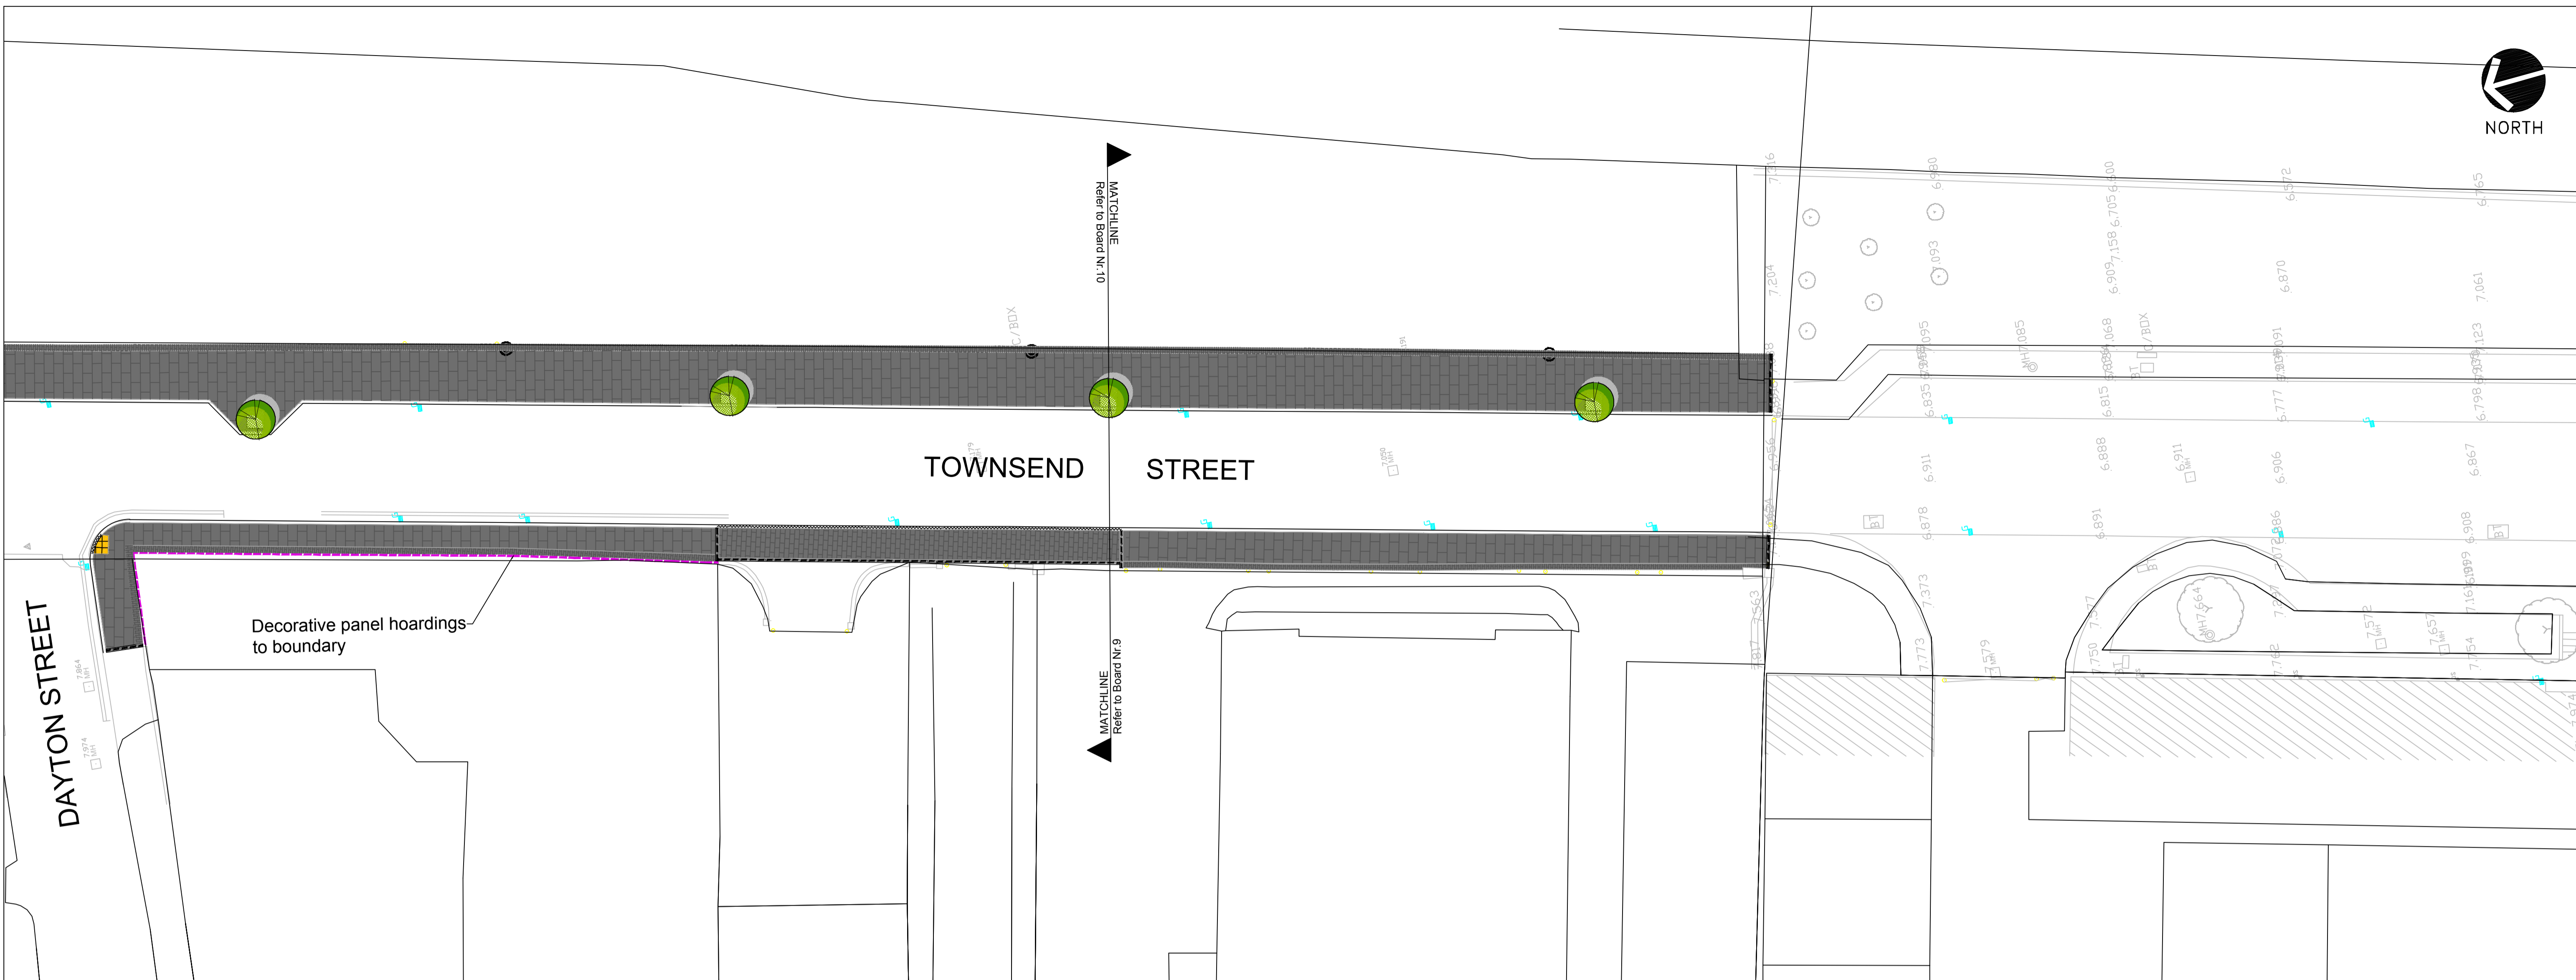
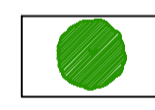
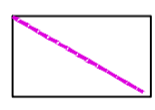
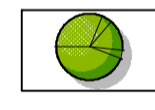

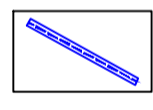
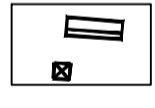
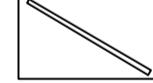




NORTH



Legend

- | | | | | | | | | | |
|---|---|---|---|---|---|---|--|---|--|
|  | Existing 'Street trees' to be retained, protected and incorporated into proposals |  | Large unit Caithness stone paving |  | New 'Silver Grey' Granite drop kerbs replacement to existing and in new locations |  | 400 x 400mm granite tactile paving (buff) to uncontrolled pedestrian crossings |  | Proposed locations for Decorative panel hoarding |
|  | New 'Street tree' planting |  | Medium unit Caithness stone paving |  | New 'Silver Grey' Granite dished channels to replace existing |  | Locations for new lighting columns, and pedestrian crossing controls |  | Locations for new seating and litter bins |
| | |  | Small unit Caithness stone paving as building edge trim |  | 200mm wide 'Silver Grey' Granite flush banding to pavement |  | Locations of existing Road Signs and Drainage Gullies to be retained/relocated | | |
| | |  | New 'Silver Grey' Granite kerbs |  | 50mm wide 'Silver Grey' granite pin kerb as definition to existing tree pits | | | | |